


Single Line Diagram -- General Borssele Alpha - SLD		0.7	Tapchanger Offshore Tr.	05-01-2016	M. Kranse
		0.6	Protections To sep. doc.	23-11-2015	M. Kranse
		0.5	Filters added	05-11-2015	M. Kranse
		Rev.	Change	Date	Name
Project: Wind Op Zee		Scale:	n.v.t.	Format:	A0
		Name:	M. Kranse	Date:	03-01-2015
Drawing: TTB-03109		sheet		1	
VISIO filename:vsd		system:			

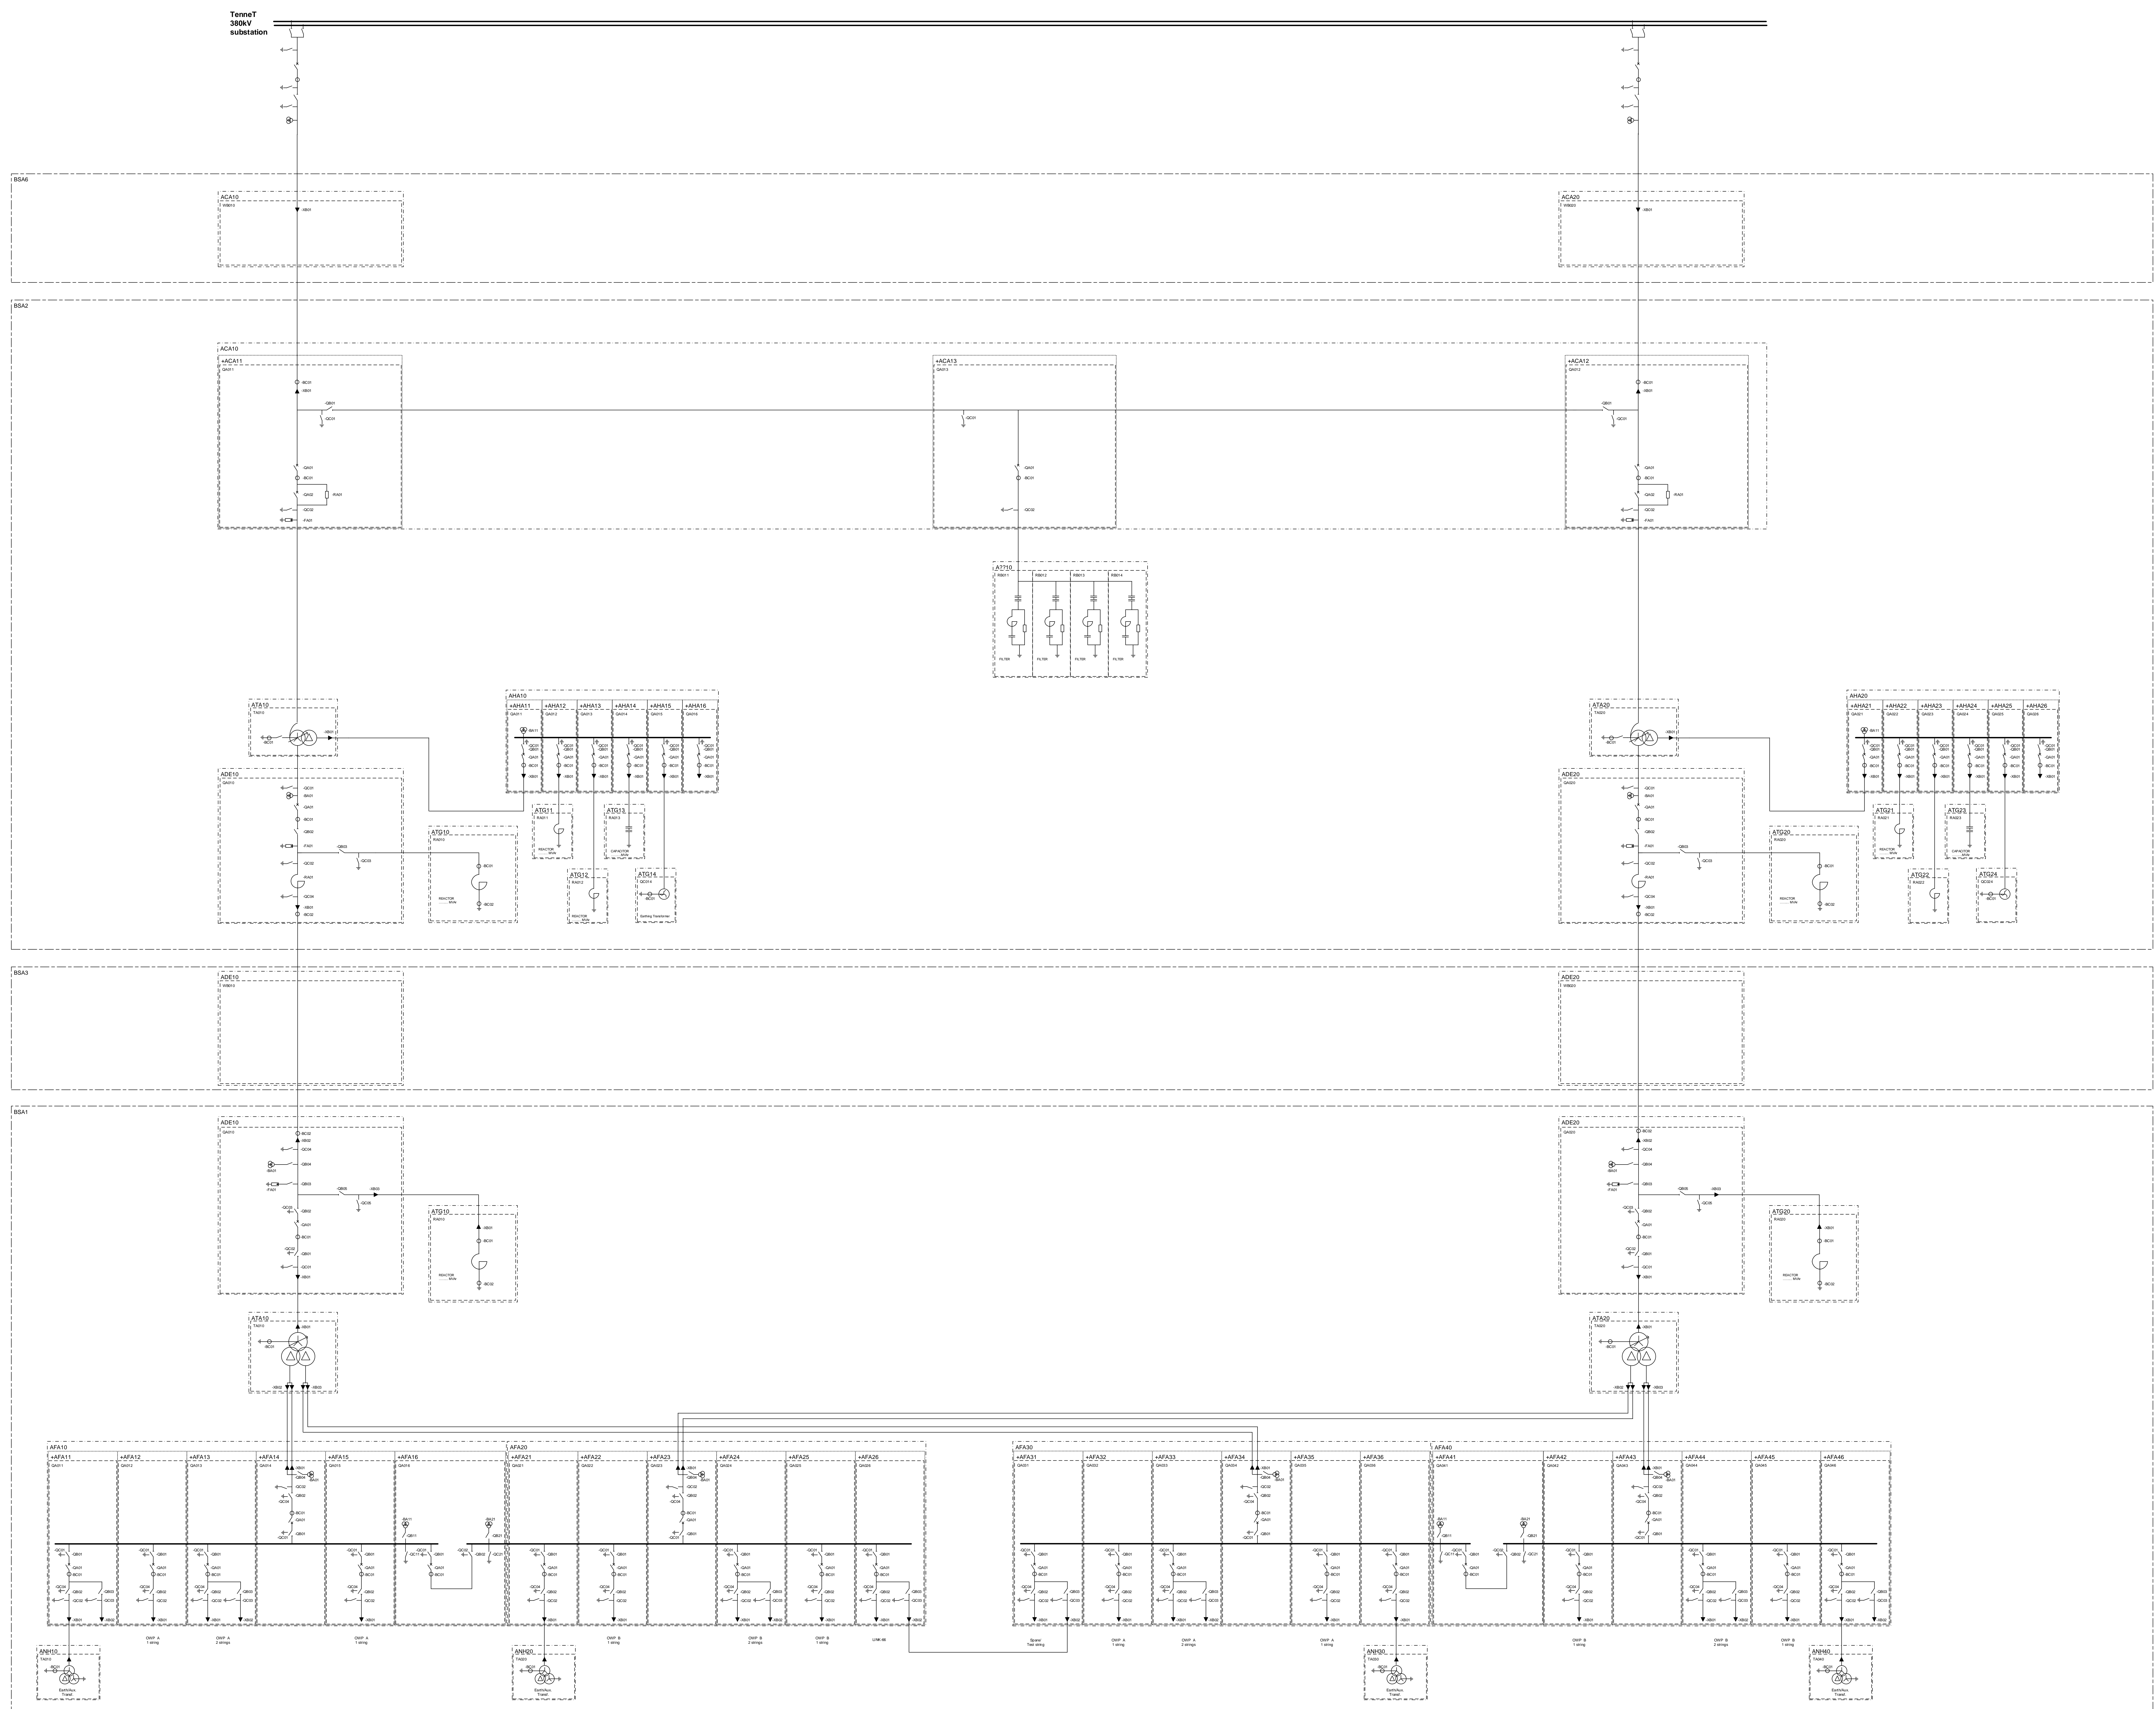

Single Line Diagram -- General		0.7	Tapchanger Offshore Tr.	05-01-2016	M. Krasse
		0.6	Protections to sep. doc.	23-11-2015	M. Krasse
Borssele Alpha - Designations		0.5	Filters added/	05-11-2015	M. Krasse
		Rev.	Designations changed	Date	Name
Project: Wind Op Zee		Scale: n.v.t.	Format: A0		
Drawing: TTB-03109		Name: M. Krasse		Date: 03-01-2015	
Drawing: TTB-03109		Name: M. Krasse		Date: 03-01-2015	
Sheet: 2		Format: A0		Date: 03-01-2015	